


SAN MIGUEL CONSOLIDATED FIRE PROTECTION DISTRICT
TURN AROUND SPECIFICATIONS

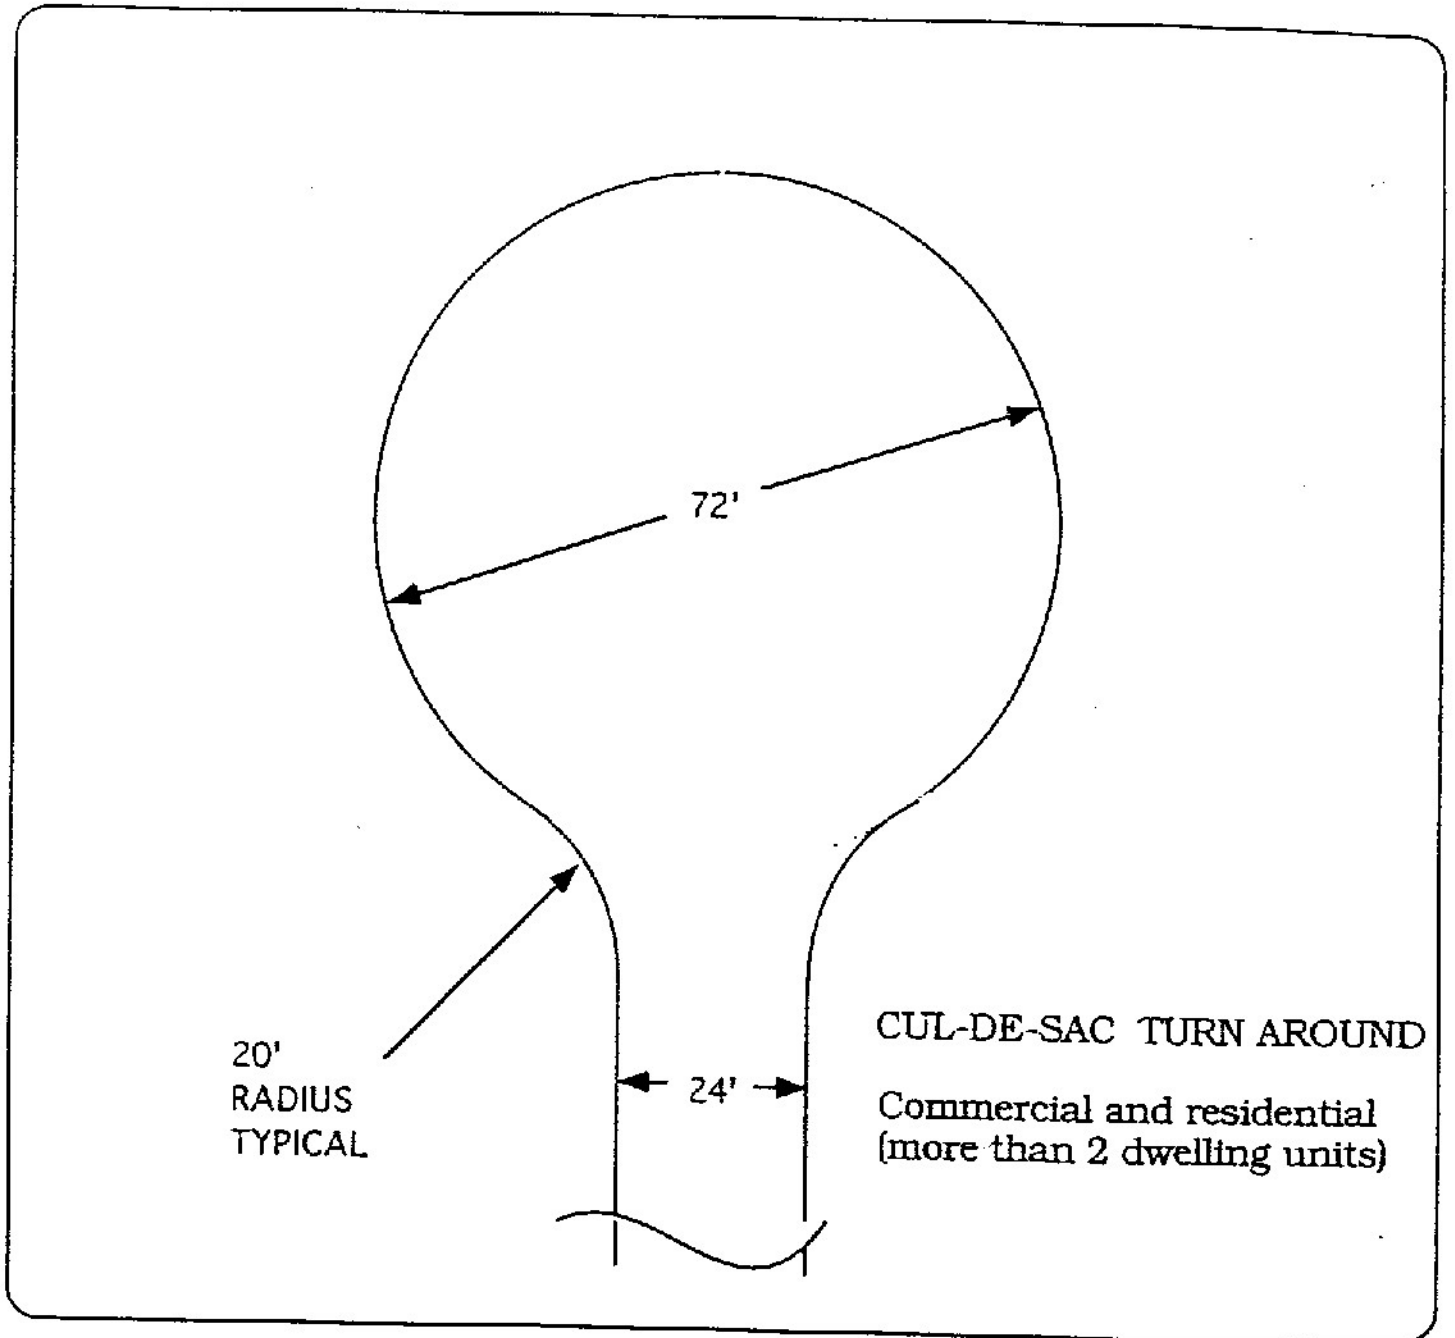

NOTE: All turn arounds list minimum dimensions. If parking is required, eight feet (8') must be added to each side of the fire access road and turn around where parking is specified.